



END WALL ELEVATION ALONG GRID-9

CANOPY DETAIL AT GRID-9

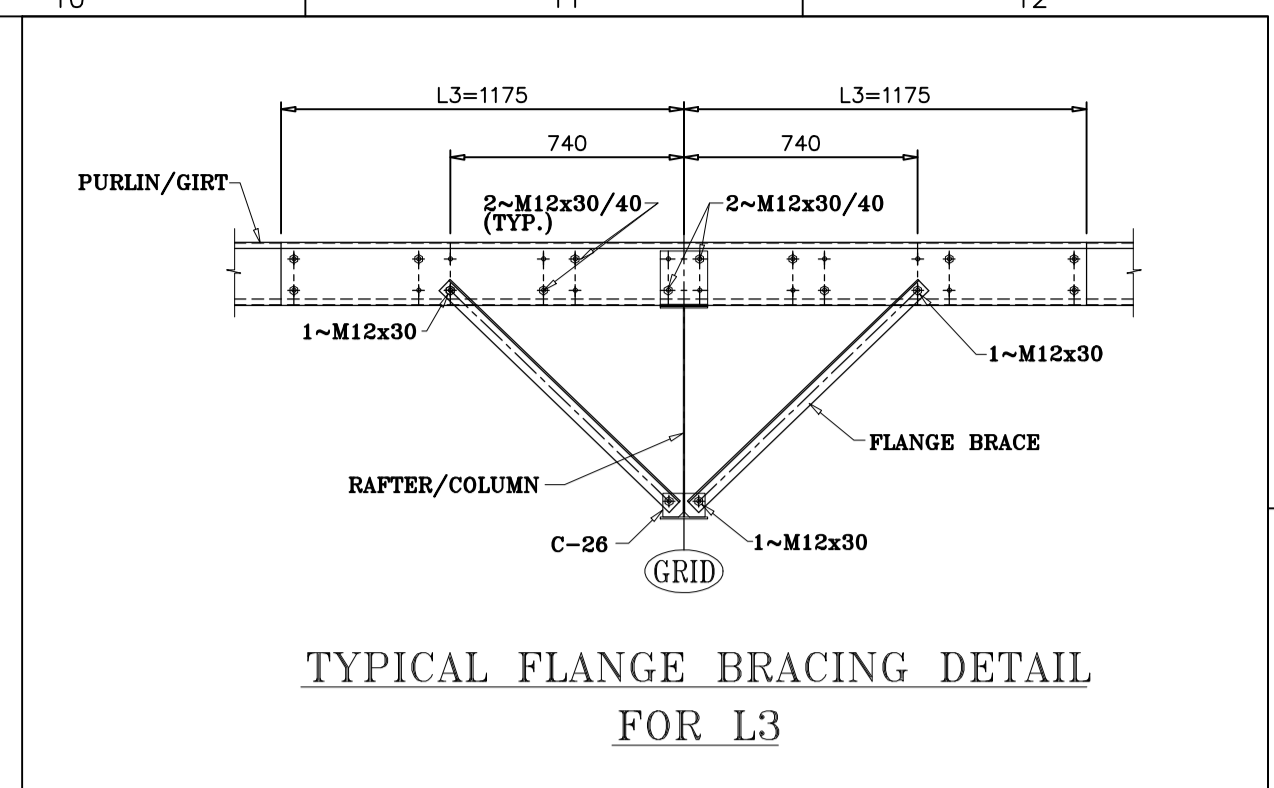

TYPICAL FLANGE BRACING DETAIL FOR L3

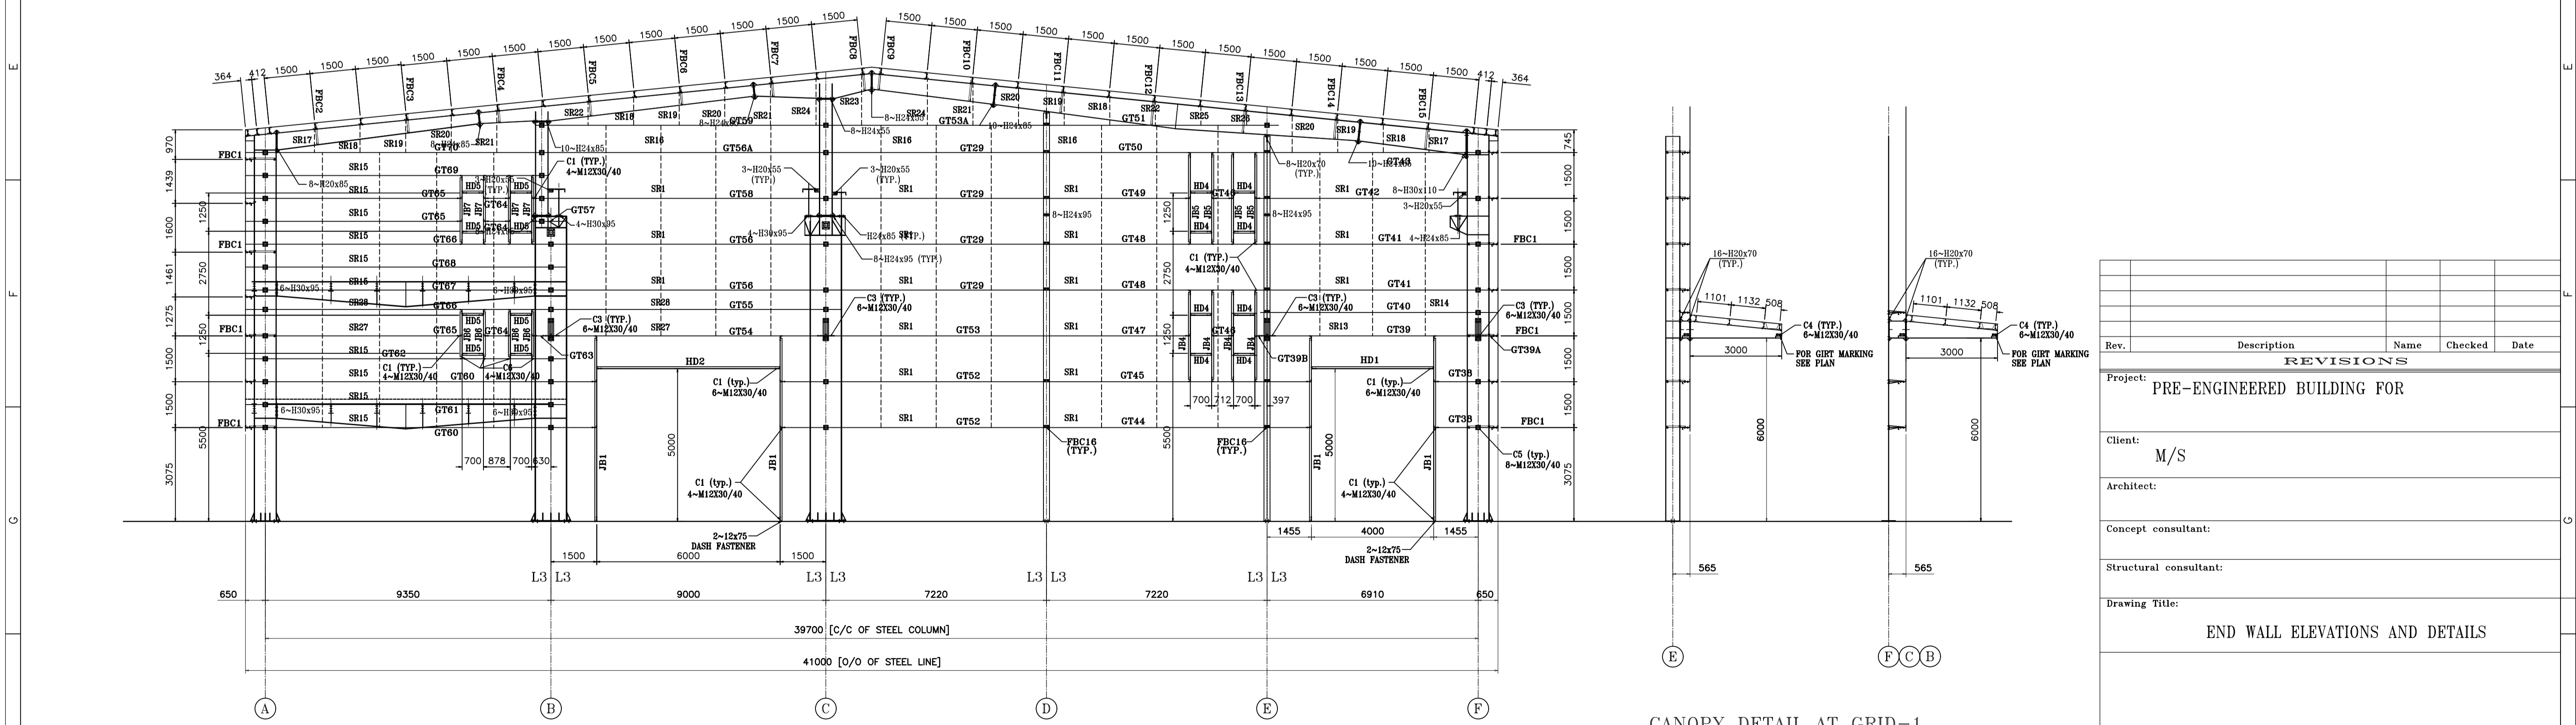

END WALL ELEVATION ALONG GRID-1

CANOPY DETAIL AT GRID-1

Rev.	Description	Name	Checked	Date
<b>REVISIONS</b>				
Project: PRE-ENGINEERED BUILDING FOR				
Client: M/S				
Architect:				
Concept consultant:				
Structural consultant:				
Drawing Title: END WALL ELEVATIONS AND DETAILS				
Drawn by:	Scale: N.T.S.	Date: 28.04.2015		
Checked by:	Project No:	Drawing No: ER-005	Revision: RO	
Approved by:				