



MEMBER TABLE		
FRAME LINE A & D		
MARK	PART	LENGTH
F-1	8x275E16	19'-6 13/16"
F-2	8x275E16	19'-6 13/16"
G-2	8x25Z16	19'-6 13/16"
G-3	8x25Z16	19'-6 13/16"

CONNECTION PLATES		
FRAME LINE A & D		
CLID	MARK/PART	
1	CLC303	
2	CLC302	
3	CLC055	

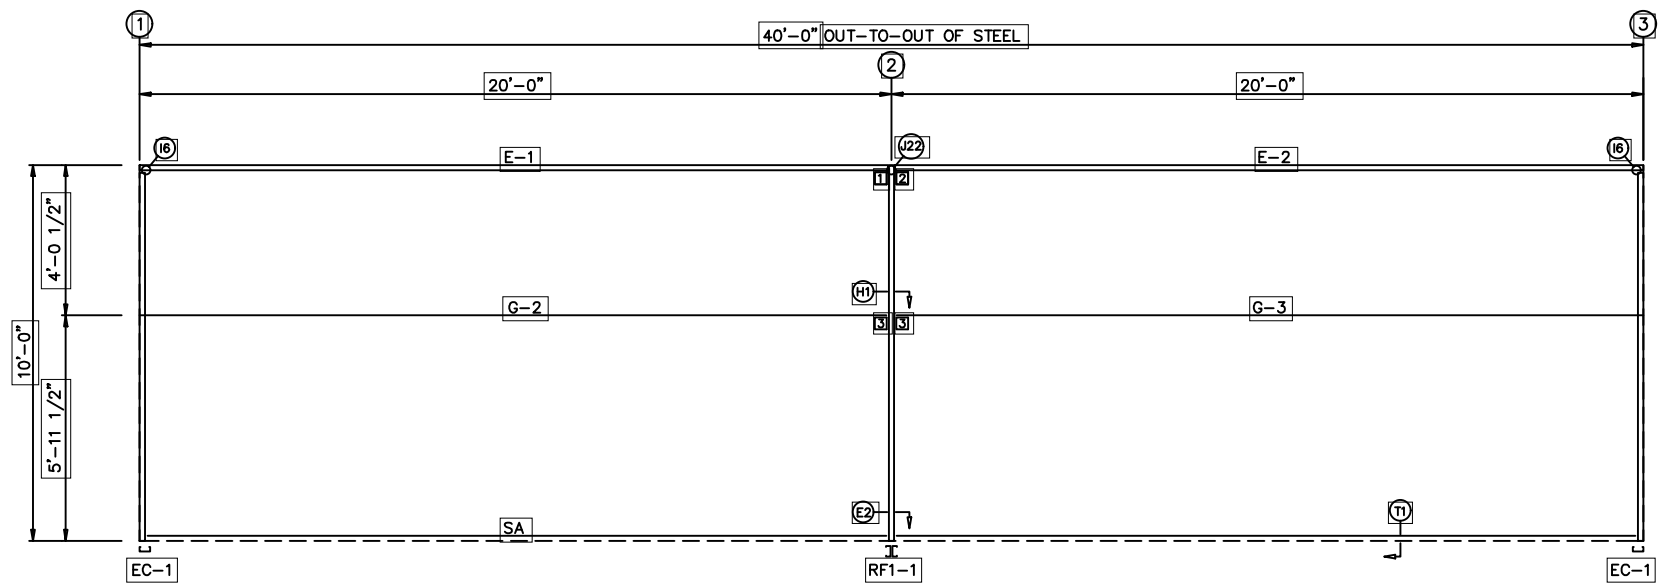

SIDEWALL FRAMING: FRAME LINE A

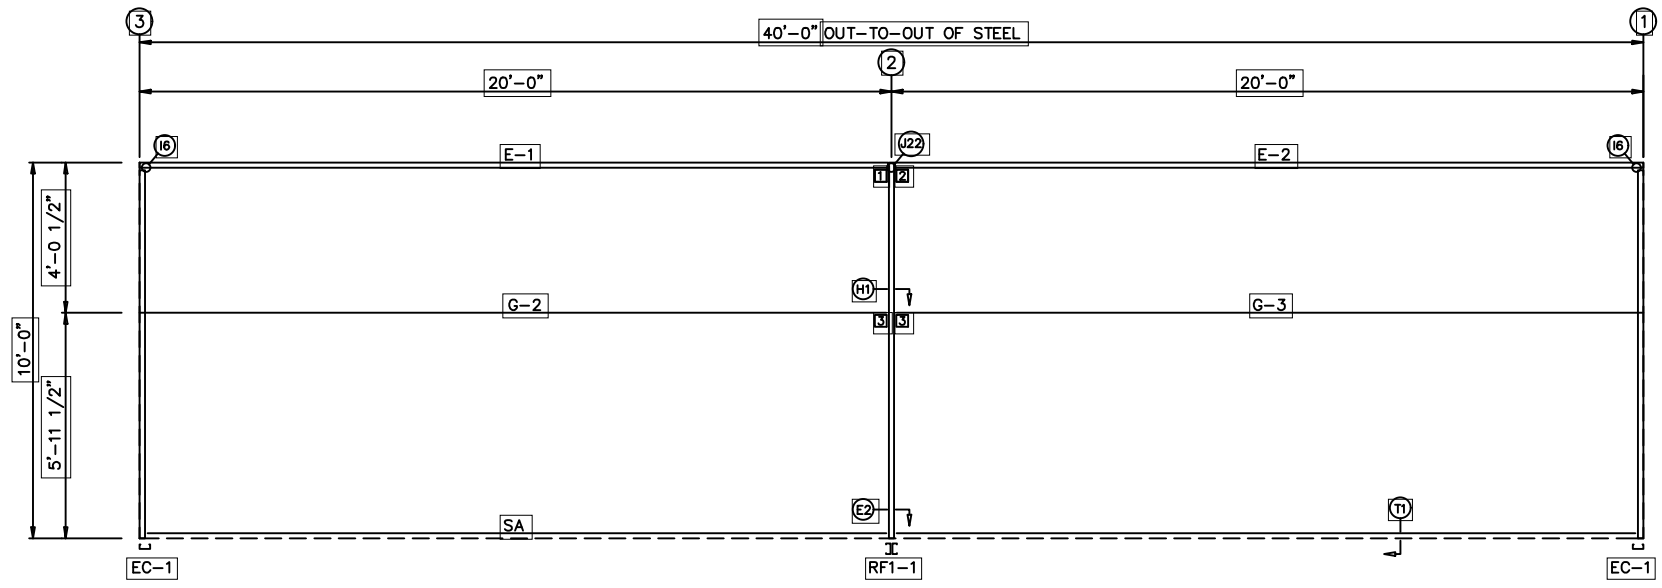

SIDEWALL FRAMING: FRAME LINE D

**GENERAL NOTES:**  
 MINOR FIELD WORK OF STRUCTURAL, SECONDARY AND PANEL/TRIM ITEMS MAY BE NECESSARY TO ENSURE PROPER FIT. SUCH WORK IS CONSIDERED A NORMAL PART OF METAL BUILDING ERECTION. WE WILL NOT HONOR BACKCHARGES FOR MINOR FIELD WORK.