


SIDEWALL SHEETING & TRIM: FRAME LINE A

PANELS: 26 Ga. PBR - Light Stone

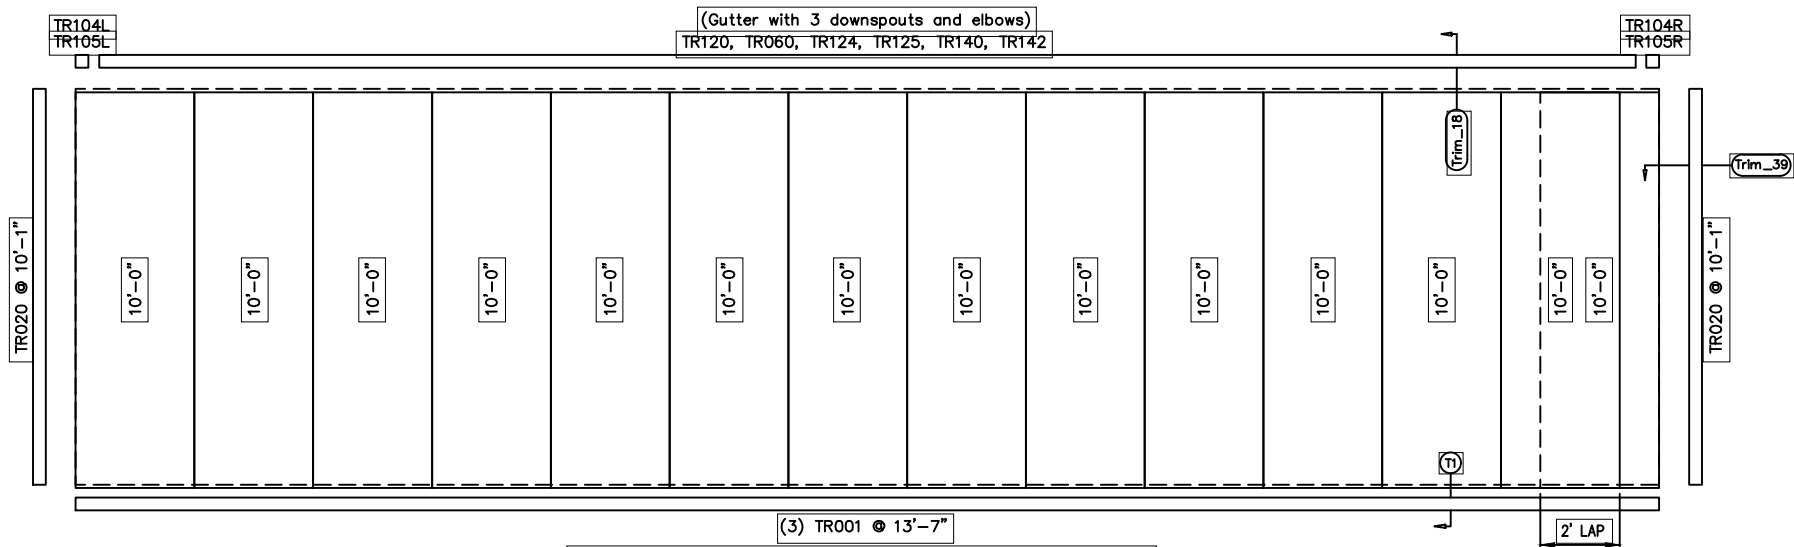

SIDEWALL SHEETING & TRIM: FRAME LINE D

PANELS: 26 Ga. PBR - Light Stone

GENERAL NOTES:
 MINOR FIELD WORK OF STRUCTURAL, SECONDARY
 AND PANEL/TRIM ITEMS MAY BE NECESSARY TO
 ENSURE PROPER FIT. SUCH WORK IS CONSIDERED
 A NORMAL PART OF METAL BUILDING ERECTION.
 WE WILL NOT HONOR BACKCHARGES FOR MINOR
 FIELD WORK.