


PR-1 [L=7100]

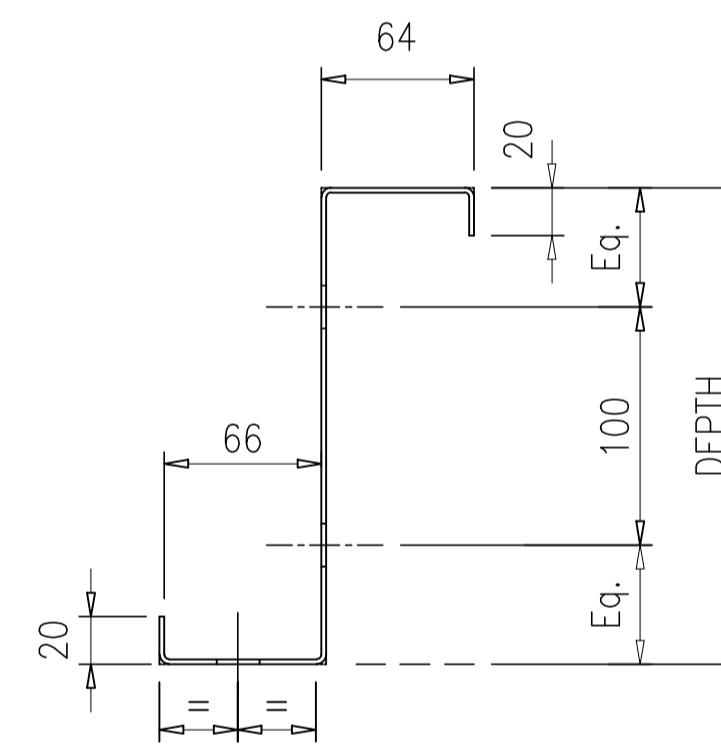

SECTION X-X

NOTES:

1. ALL DIMENSION ARE IN MM.
2. ALL HOLES ARE 18  $\phi$
3. STEEL GRADE-345Mpa

Project: PEB AT \_\_\_\_\_

Drawing Title: PUNCHING DETAIL FOR 'Z' SECTION

Drawn by: \_\_\_\_\_ Checked by: \_\_\_\_\_ Date:30.10.2013

B.S \_\_\_\_\_ V.P \_\_\_\_\_ Scale: N.T.S

Dwg No: PR-1 Rev. R0